

TO: MAYOR AND CITY COUNCIL

FROM: Dianne Howard, Receptionist/Office Assistant

**SUBJECT: On-Sale Liquor License and Sunday Liquor License for
Artisan Plaza LLC**

MEETING

DATE: April 3, 2018

BACKGROUND

Artisan Plaza LLC has submitted a new On-Sale Liquor License including a Sunday Liquor License for their restaurant establishment. A background check has been completed and no criminal or financial information was found that would cause denial of this application. They have also submitted the proper insurance information required.


REQUESTED COUNCIL ACTION

I respectfully request a motion approving the On-Sale Liquor License and Sunday Liquor License for Artisan Plaza LLC's restaurant establishment upon meeting all administration requirements.

Attachment(s): Map indicating On-Sale Liquor Licensing area.

win & beer

OR - Value

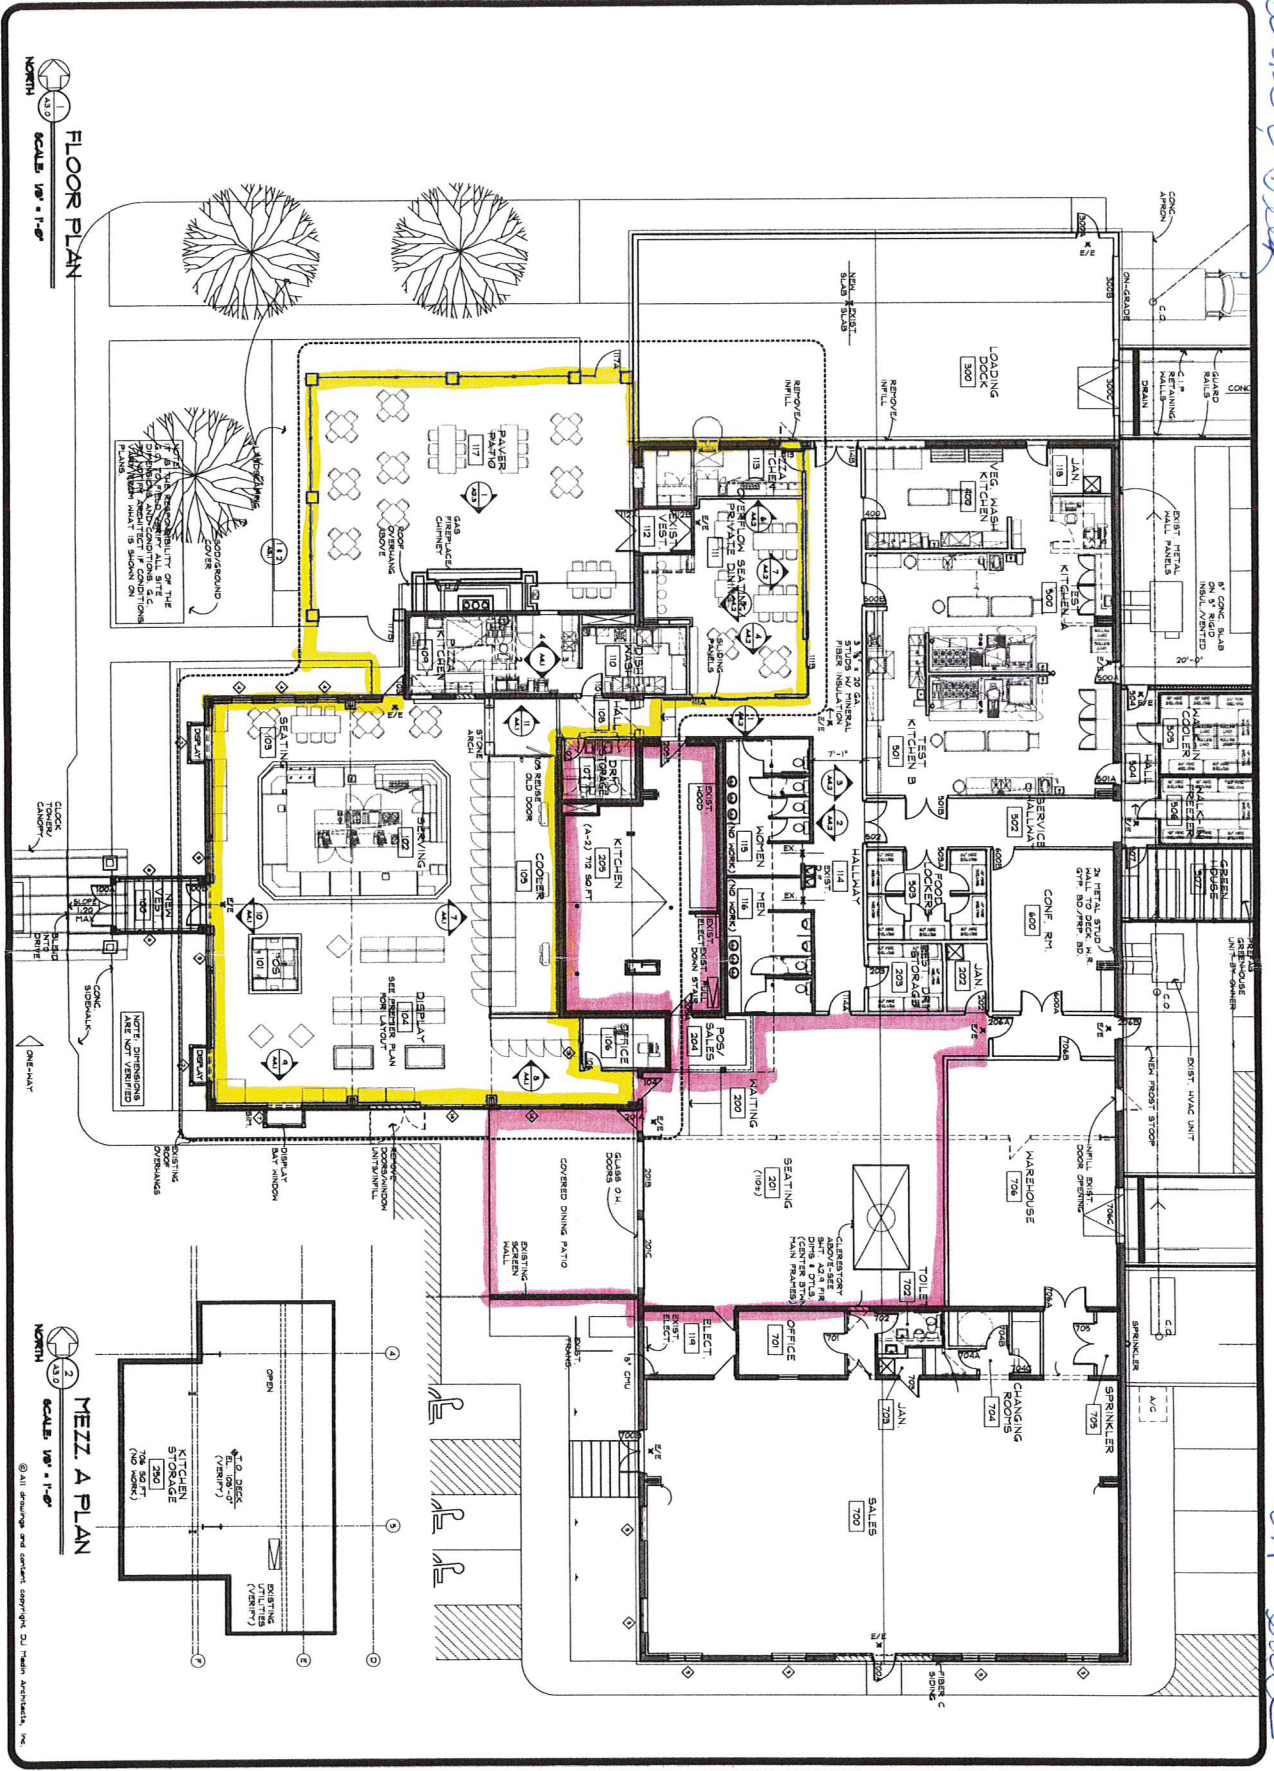

architects, inc.

201 n.w. First Ave.
Fond du Lac, WI 55027
920.734.2323

ARTISAN PLAZA

CANNON FALLS, MINNESOTA.

1. The owner hereby certifies that the information provided by him or her in the application for a building permit is true and correct and that he or she is not aware of any information that would cause the building official to believe that the building official should not issue a building permit for the project described herein.

DAVID A. VEESEN
Licensed by the state
DOB: 05/17/1987

A310

FLOOR PLAN

architects, inc.

ORDERED: 02/17/2021
 DRAWN: 02/17/2021
 CHECKED: 02/17/2021
 PROJECT: A-004
 REVISIONS: