

TO: Mayor and City Council

FROM: Dan Howard, Public Works Director

SUBJECT: Mill Street West Parking Stalls

MEETING DATE: Tuesday, July 6, 2021


BACKGROUND

As part of the mill and overlay project on Mill Street West, we would like to suggest some changes and additions to the parking along Mill Street West. The parallel parking along the south side of Mill Street consisted of 16 foot long parking spaces. We would like to increase the length to 20 feet long, and add 2 additional spaces in front of the Lee Chevrolet parking lot and also add 1 more space near the bridge. On the north side we would like to change the parking to parallel in front of Tilion Brewery vice diagonal as it is difficult to see oncoming traffic from the east as you pull out of Veterans Lane. There would be 3 - 4 parking spaces.

REQUESTED COUNCIL ACTION

I respectfully request a motion and approval to make the above-mentioned striping changes to Mill Street West as recommended by the Public Works Commission.

ArcGIS WebMap

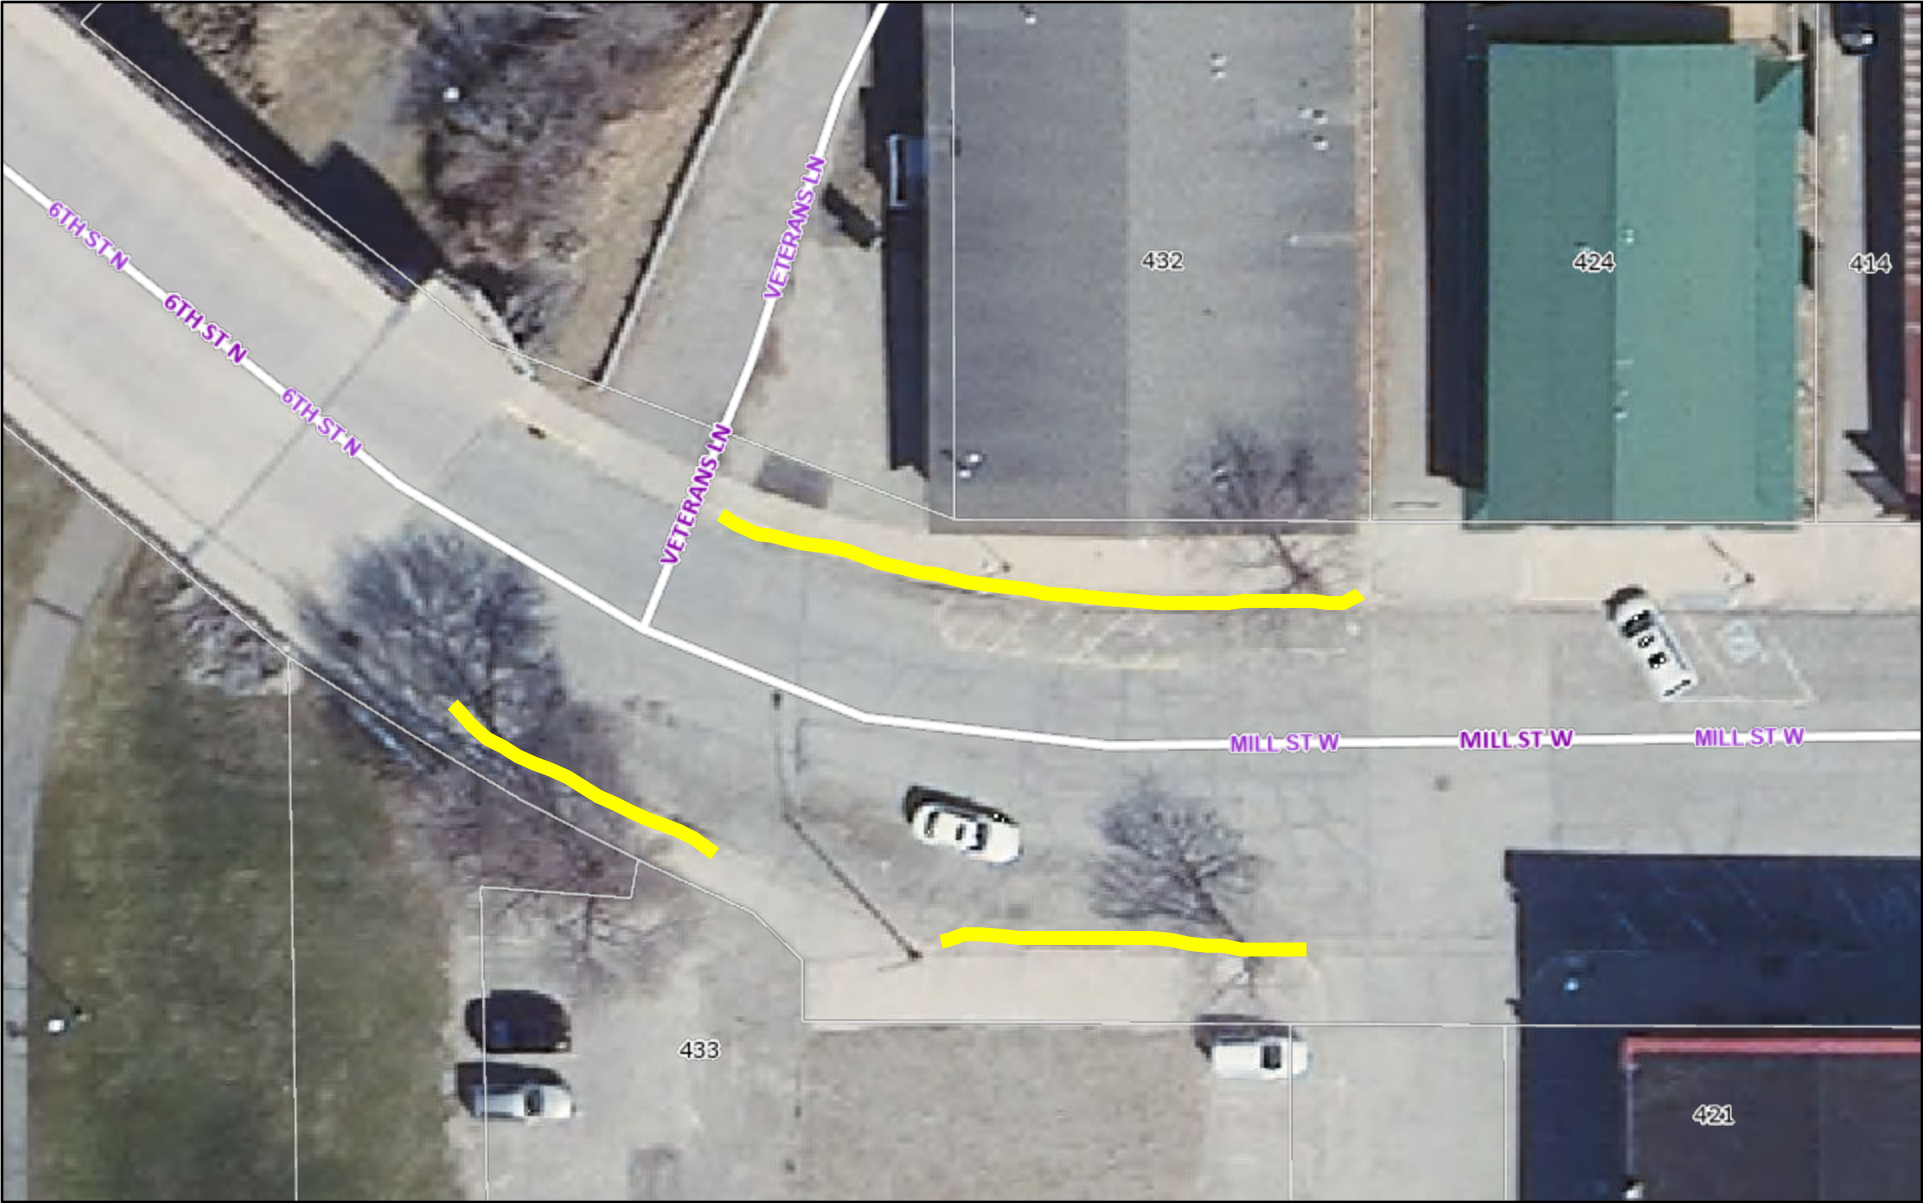

June 15, 2021


- Township or Other Roads


Township or Other Roads
- Township or Other Roads

Township or Other Roads
- Township or Other Roads


Parcels

House Number

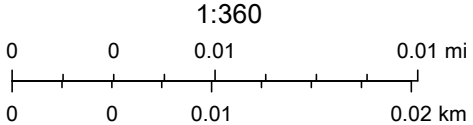

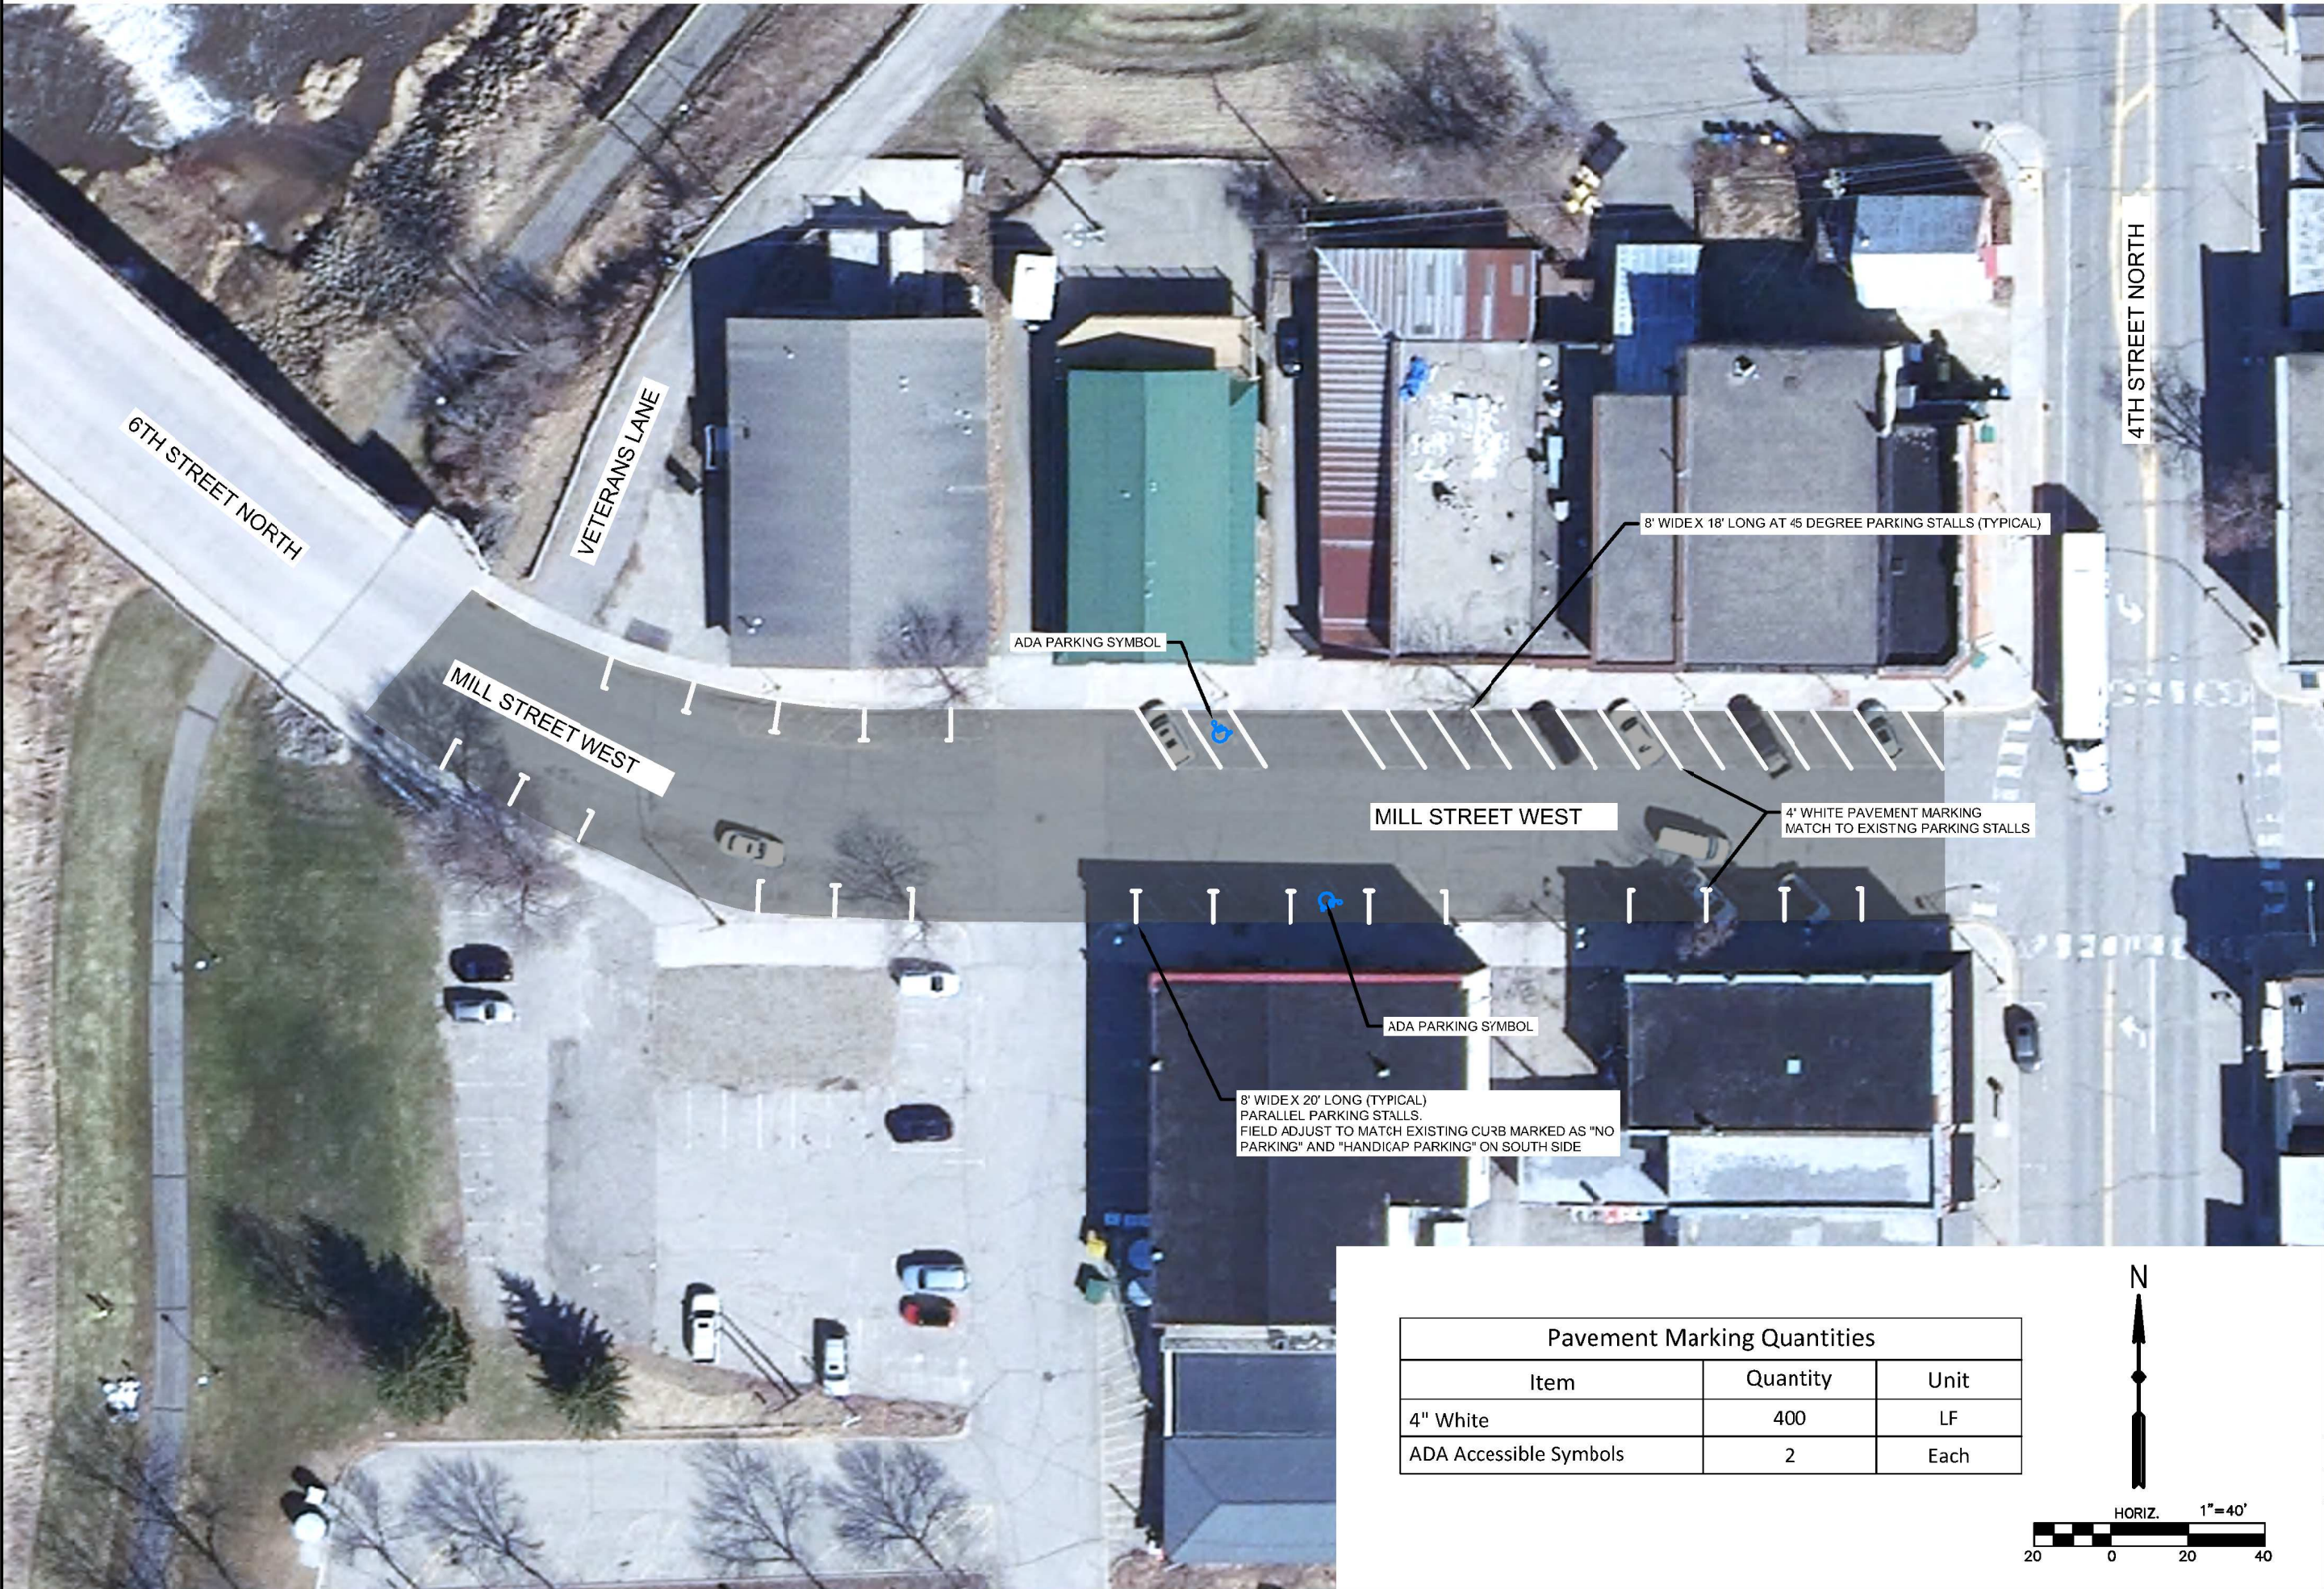


Pavement Marking Quantities		
Item	Quantity	Unit
4" White	400	LF
ADA Accessible Symbols	2	Each

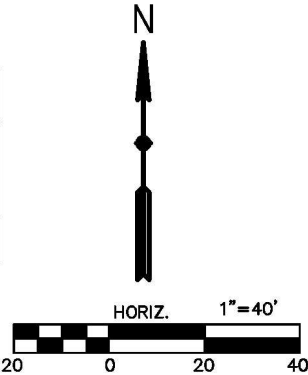

REVISIONS	
NO.	DESCRIPTION
1	REVISED STRIPING

PLAN	
2021 STREET PROJECT CANNON FALLS, MINNESOTA 2021	

SCALE: AS SHOWN
WHKS PROJECT NO. 9200.21
DRAWN BY: ACC
CHECKED BY: DDS
SHEET 2 OF 2


engineers + planners + land surveyors

I hereby certify that this plan, specification or report was prepared by me or under my direct personal supervision and that I am a duly Licensed Professional Engineer under the laws of the State of Minnesota.

Daren D. Sikink
Date _____ License No. 40014